



conceptual masterplan

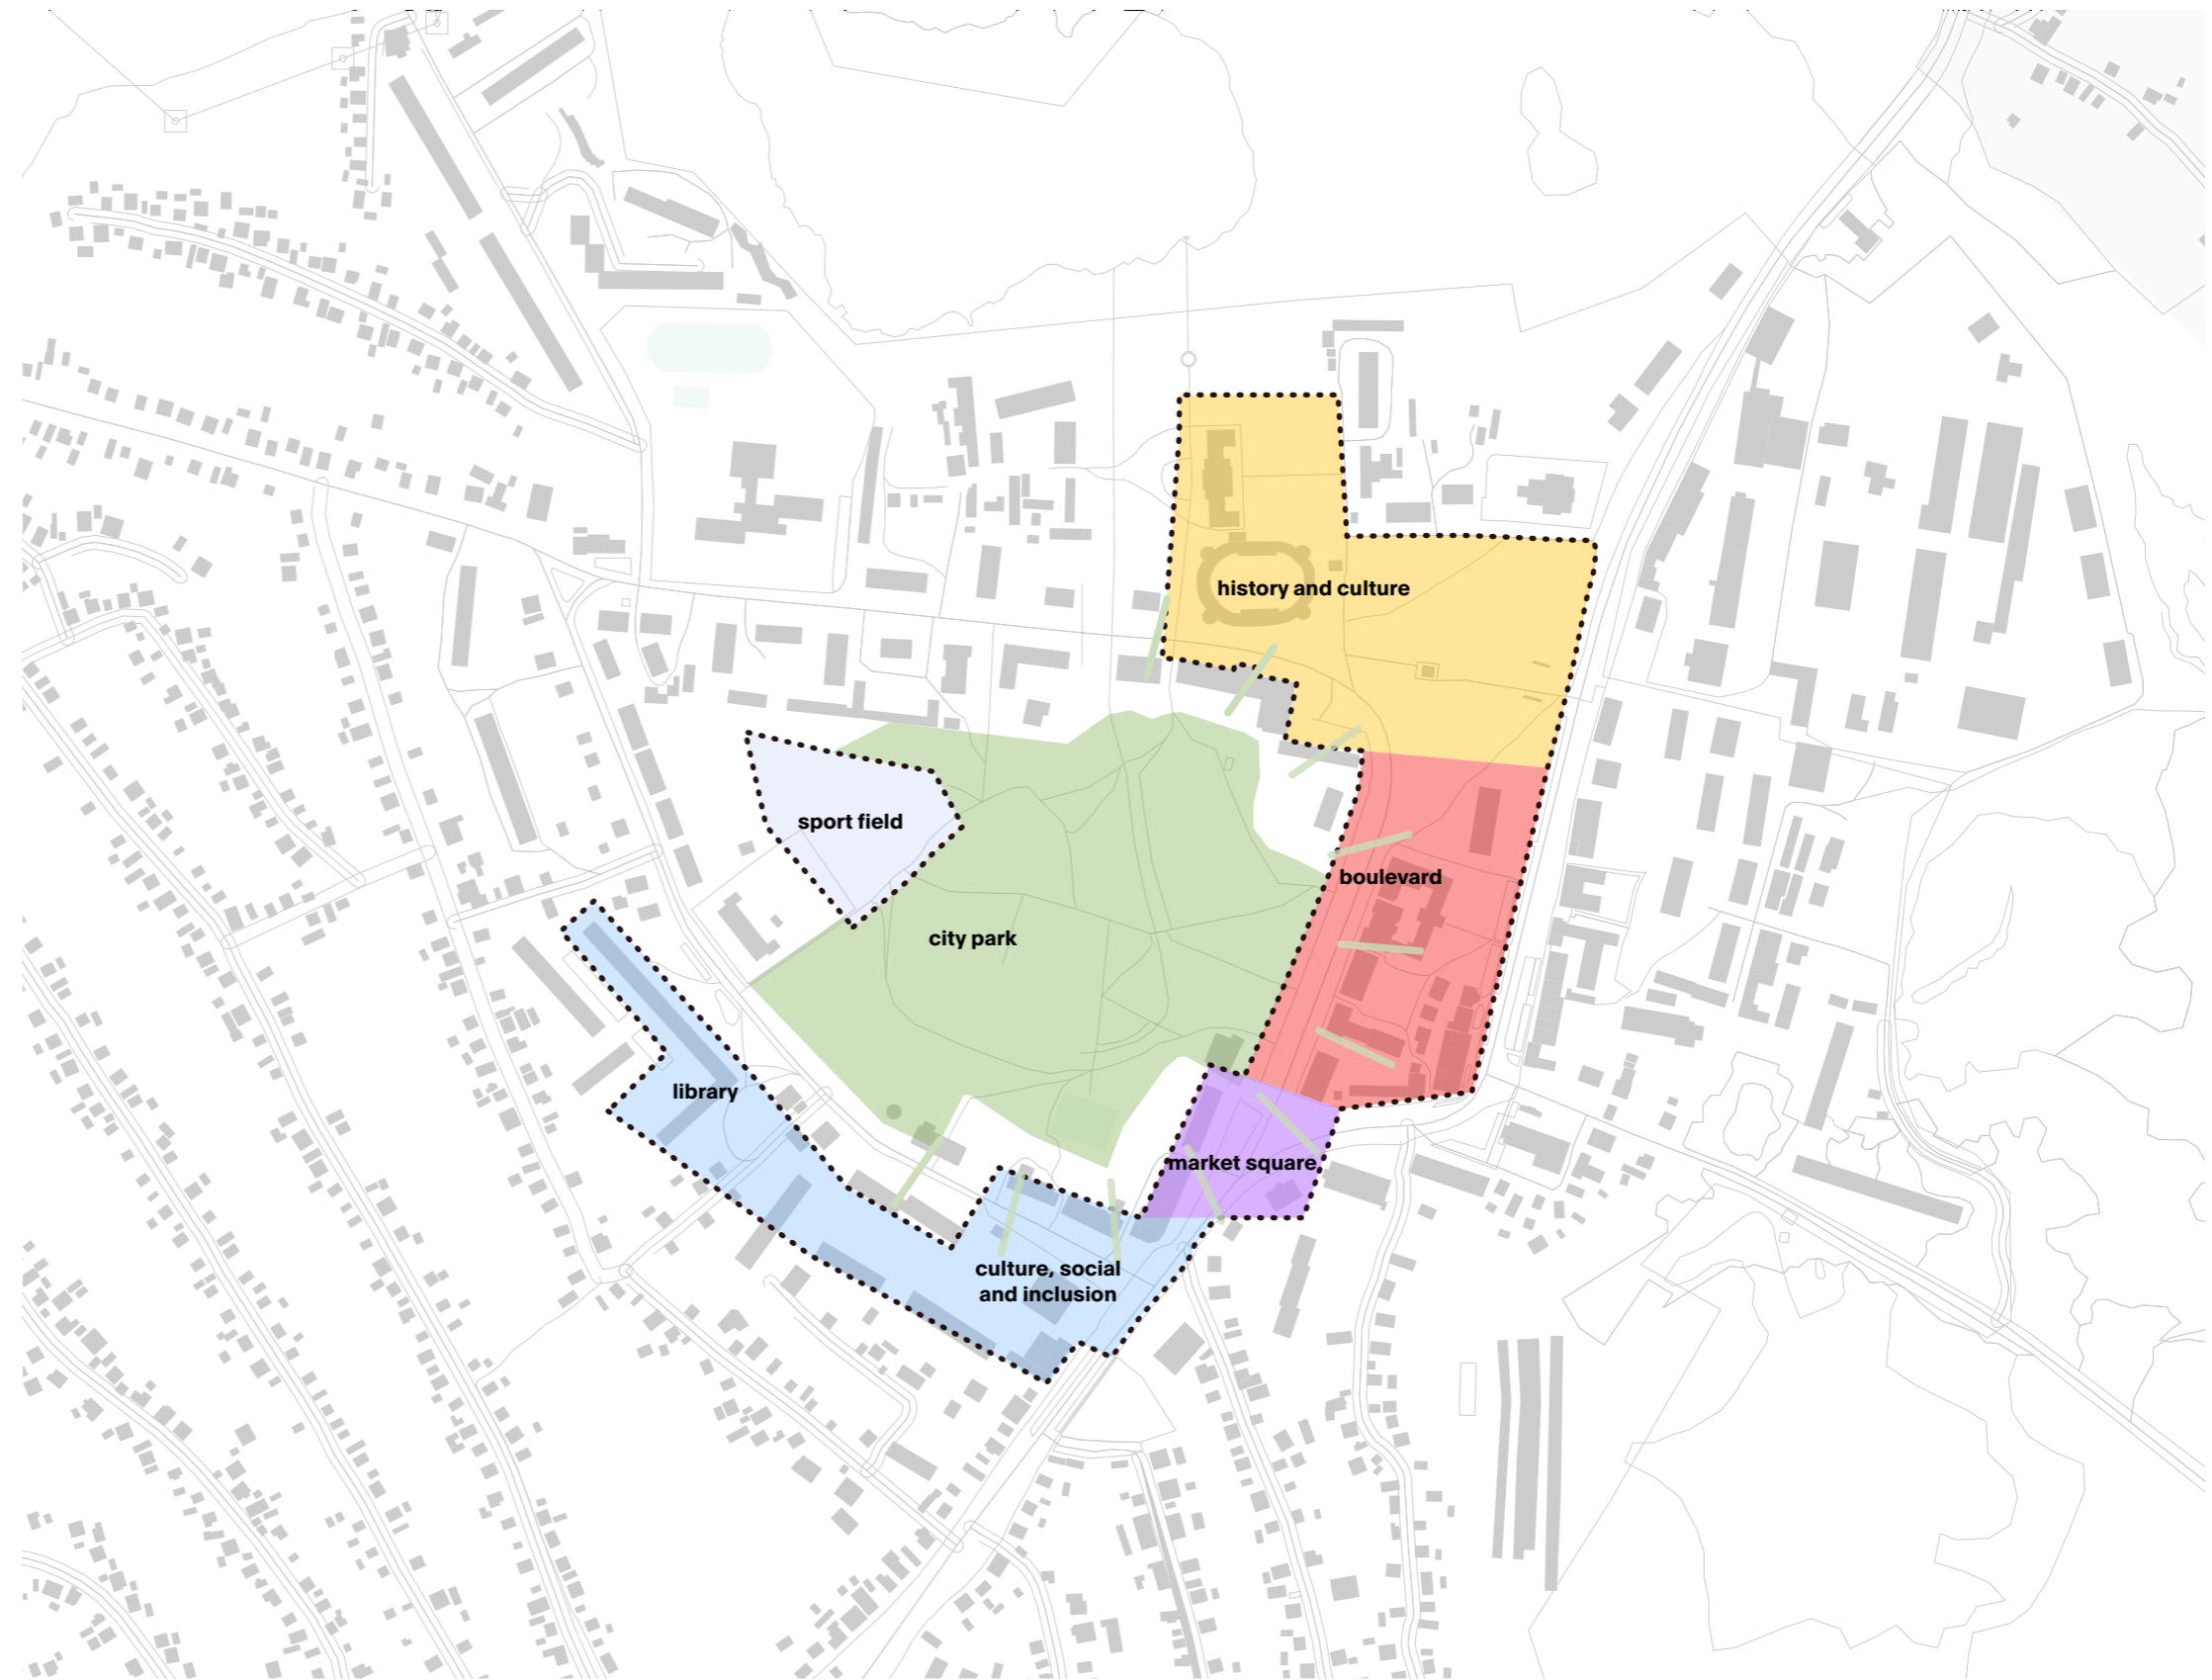

M 1:12000 | DIN A3

conceptual siteplan

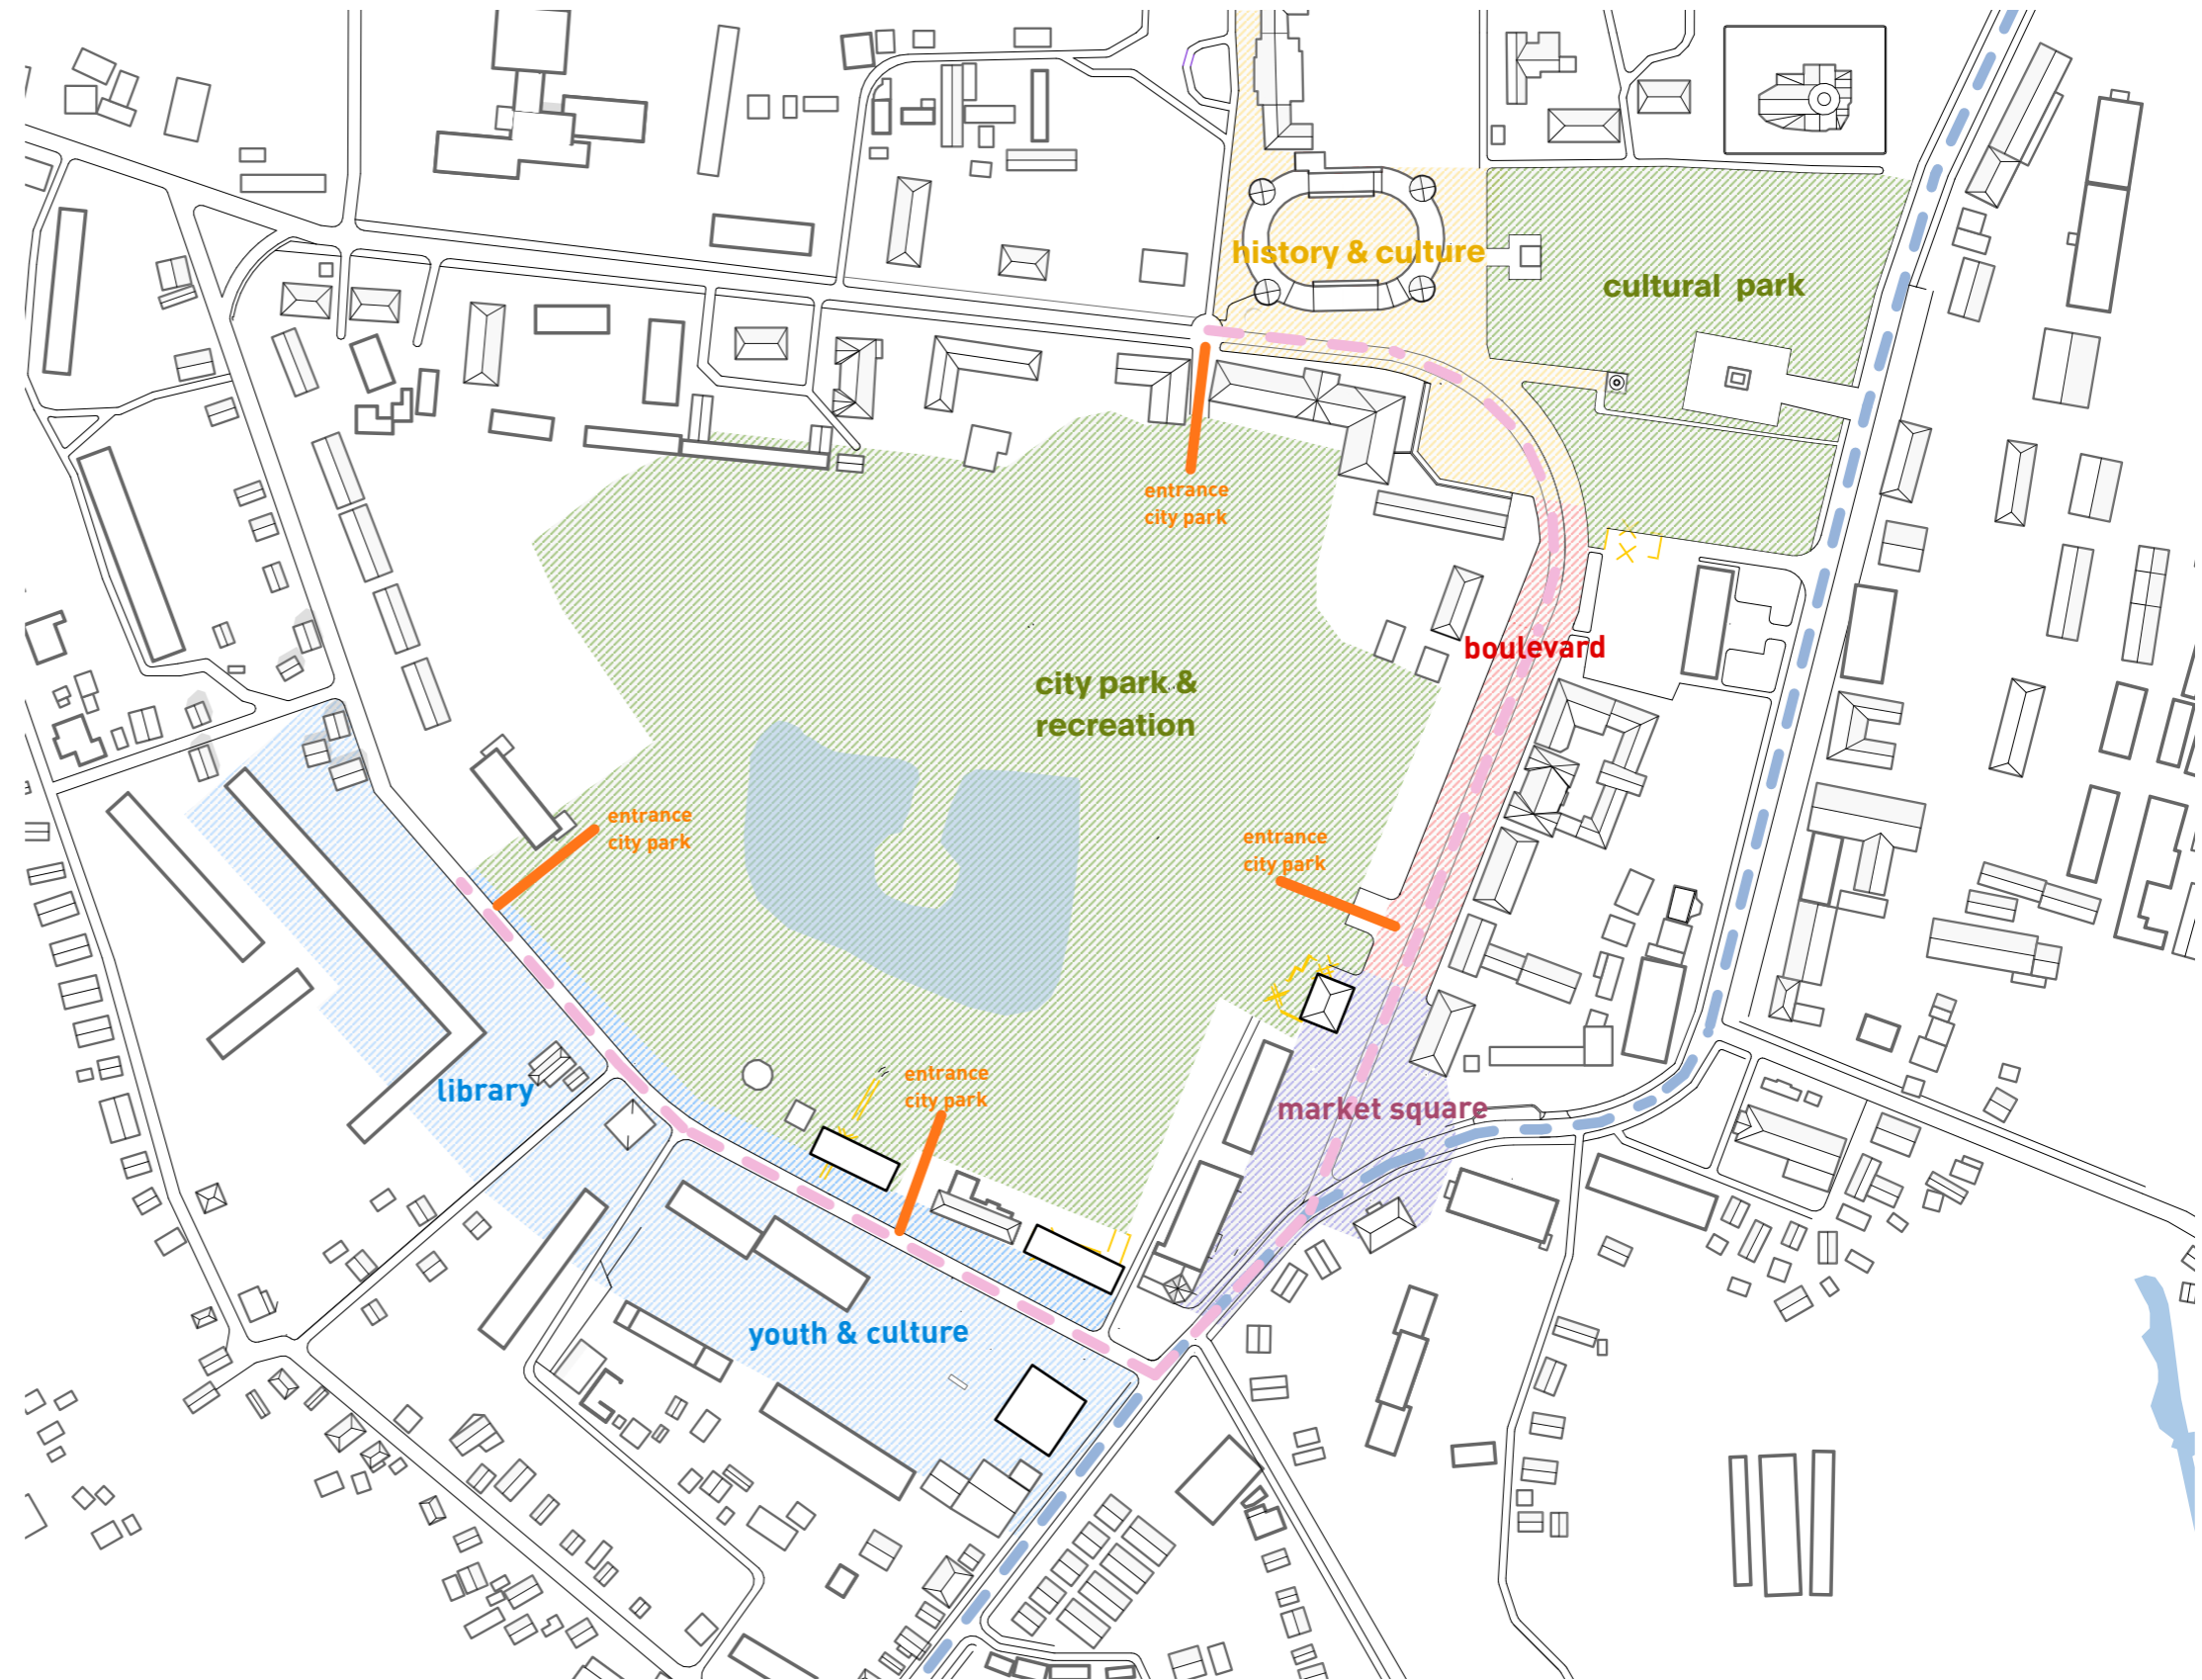


M 1:3000 | DIN A3

siteplan



M 1:3000 | DIN A3

Zoom market square

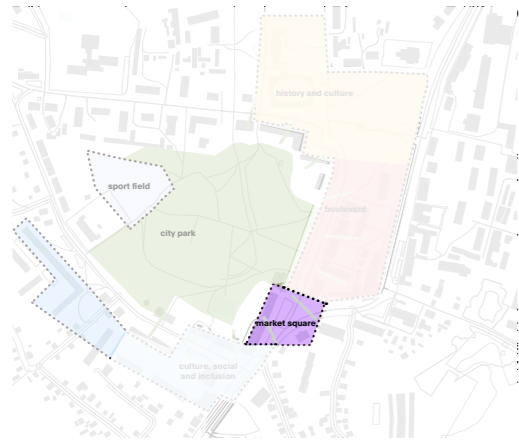

M 1:1000 | DIN A3


visualisation views

view 1: boulevard entry with the café Trostyanets

view 2: café and tourism office pavilion

view 3: farmers market and park entry

view 4: food court furniture

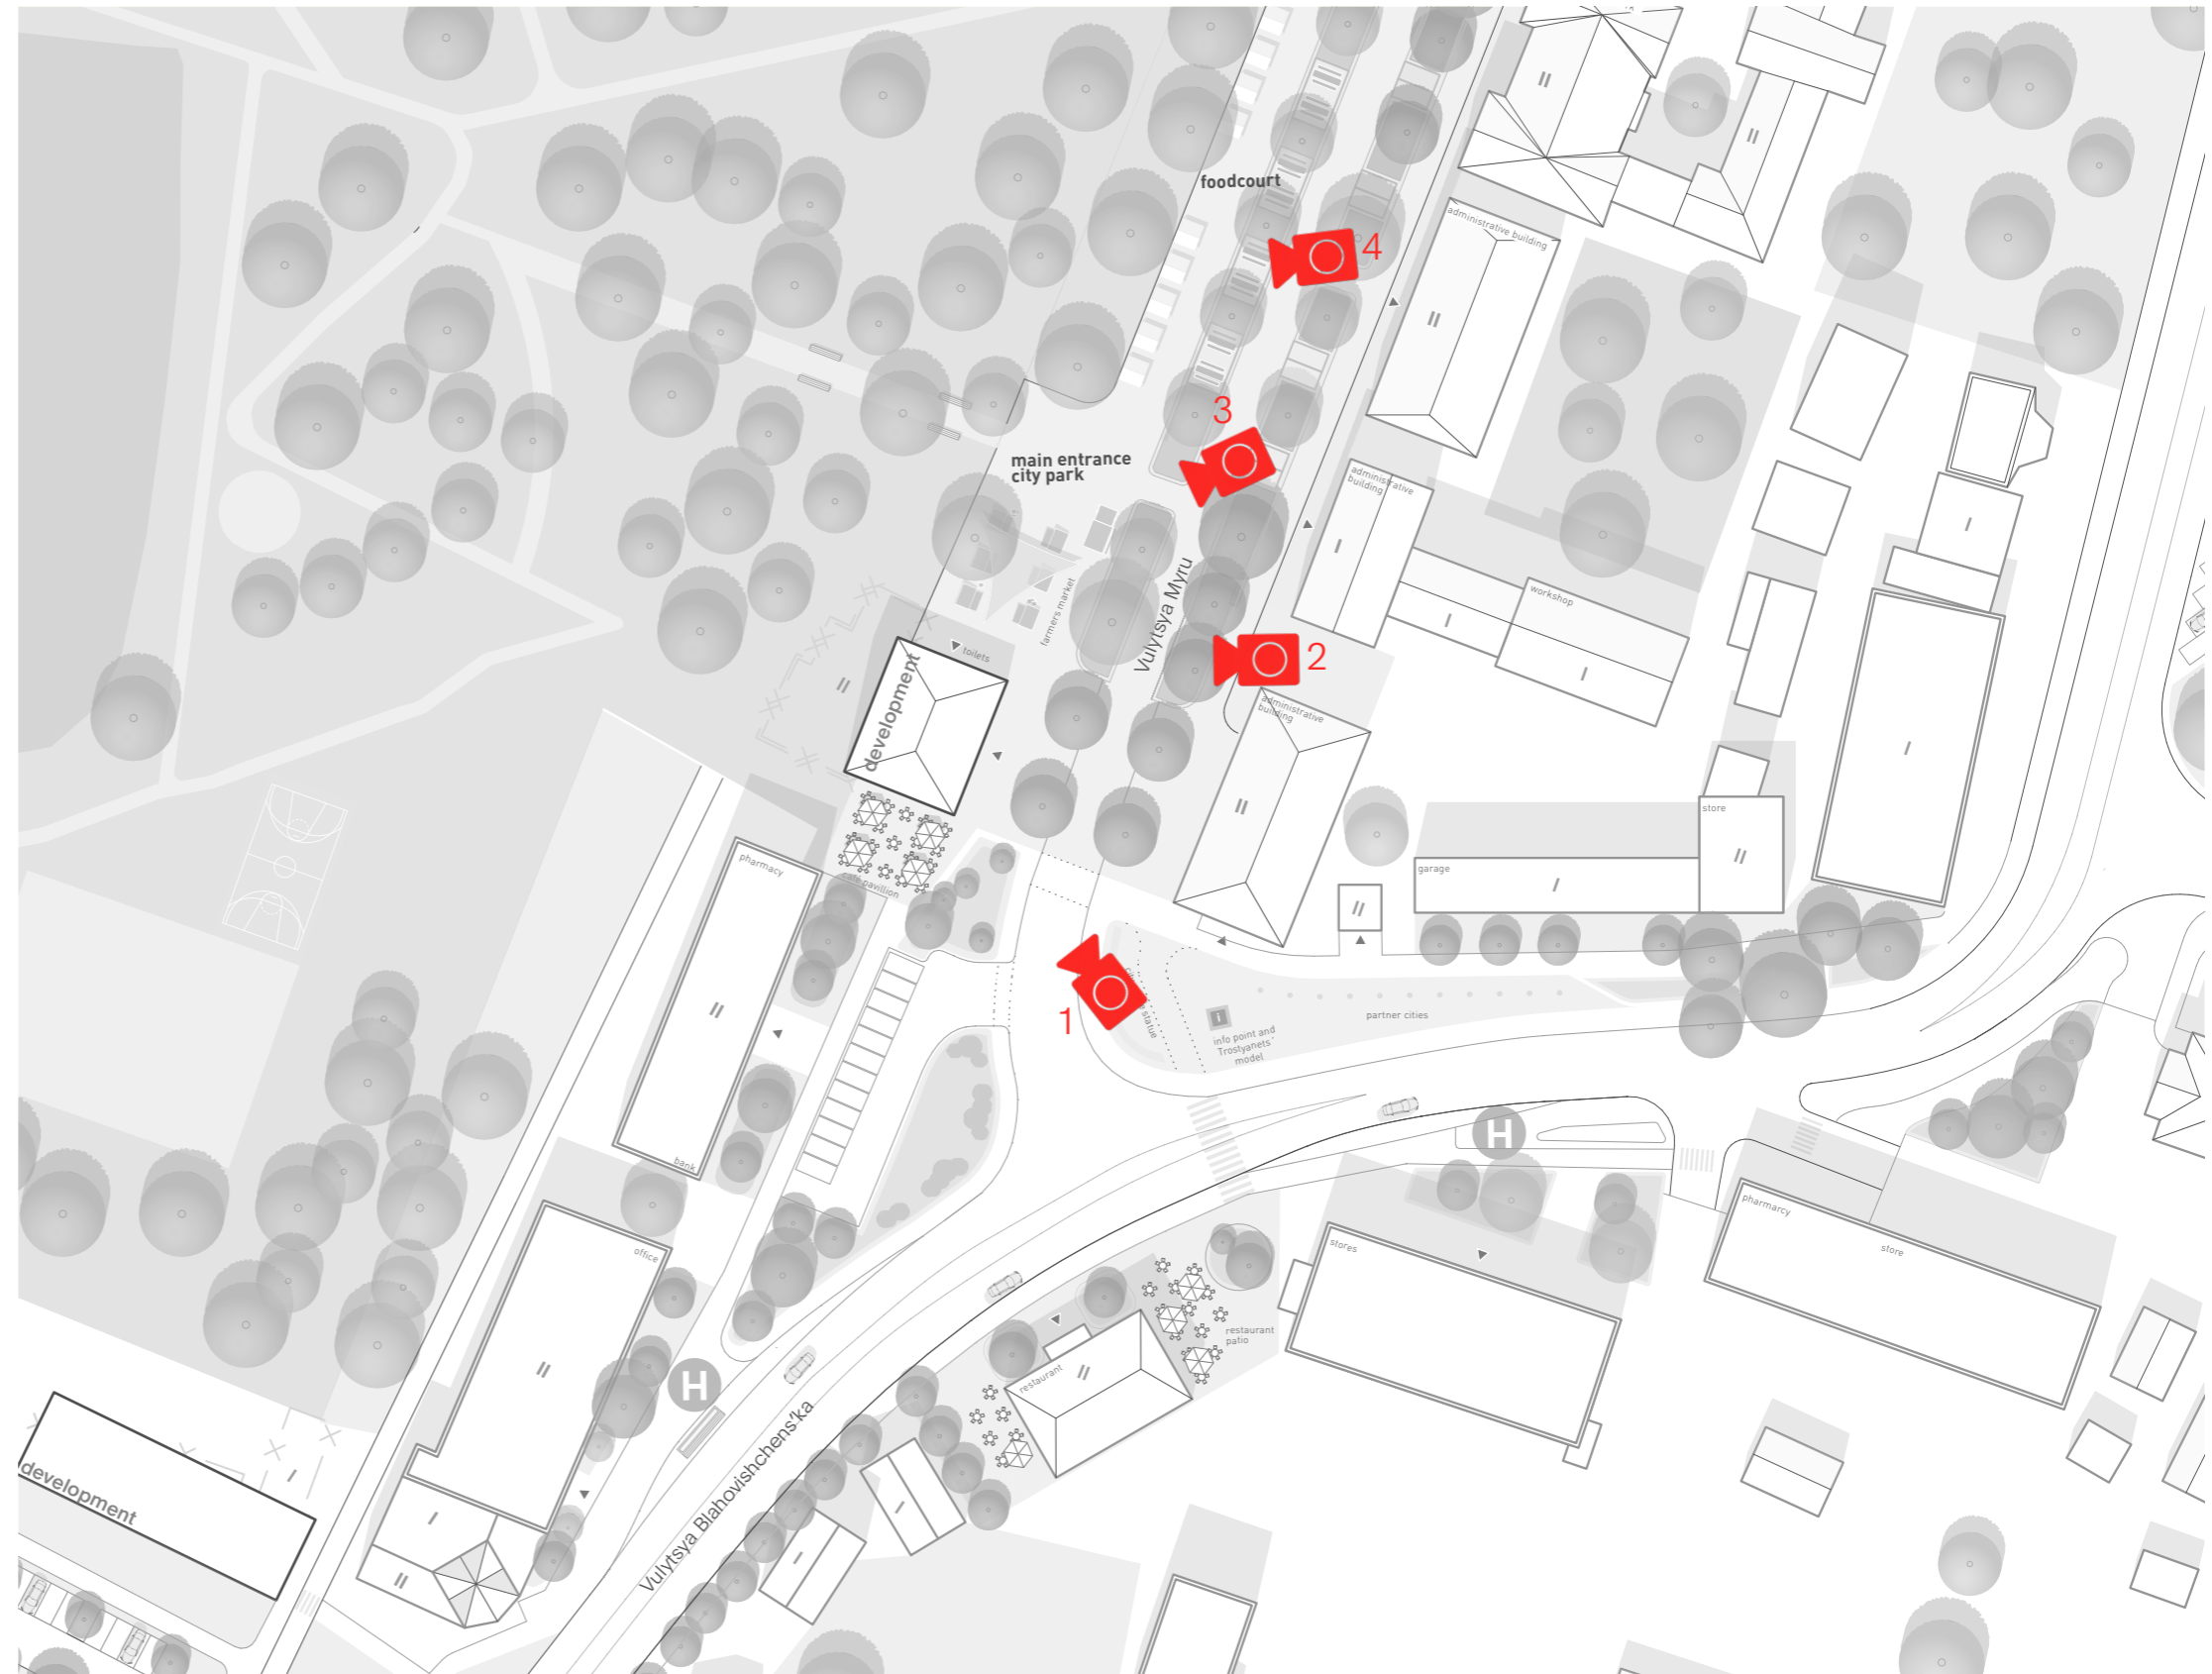

M 1:1000 | DIN A3

view 1: boulevard entry with the café Trostyanets



view 2: café and tourism office pavilion



view 3: farmers market and park entry



view 4: food court furniture

